
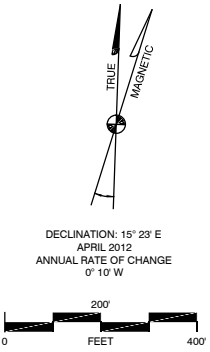


DRAWING LEGEND			
	EXISTING	FUTURE	ULTIMATE
Active Airfield Pavement			
Airfield Pavement To Be Removed	N/A		
Building - On Airport			
Paved Road			
	EXISTING	FUTURE	
Airport Property			
Runway Safety Area (RSA)			
Runway Object Free Area (ROFA)			
Runway Protection Zone (RPZ)			
Taxiway Object Free Area (TOFA)			
Building Restriction Line (BRL)			
Runway Visual Zone (RVZ)			
FAR Part 77 Inner Approach Surface			
Precision Approach Path Indicator (PAPI)			
Visual Approach Slope Indicator (VASI)			
Wind Cone			
Rotating Beacon		N/A	
Fence		N/A	
Building - Off Airport		N/A	
Building - To Be Removed		N/A	
Terrain Contour		N/A	
Waterway/Ditch		N/A	
Future Aeronautical Facilities	N/A		

FACILITY LEGEND	
(16)	South Maintenance Apron
(17)	Aeronautical / Maintenance Hangar
(18)	Aeronautical / Maintenance Hangar
(19)	Aeronautical / Maintenance Hangar
(20)	Aeronautical / Maintenance Hangar
(21)	Army National Guard
(22)	Air Traffic Control Tower
(23)	Future Aeronautical Facilities

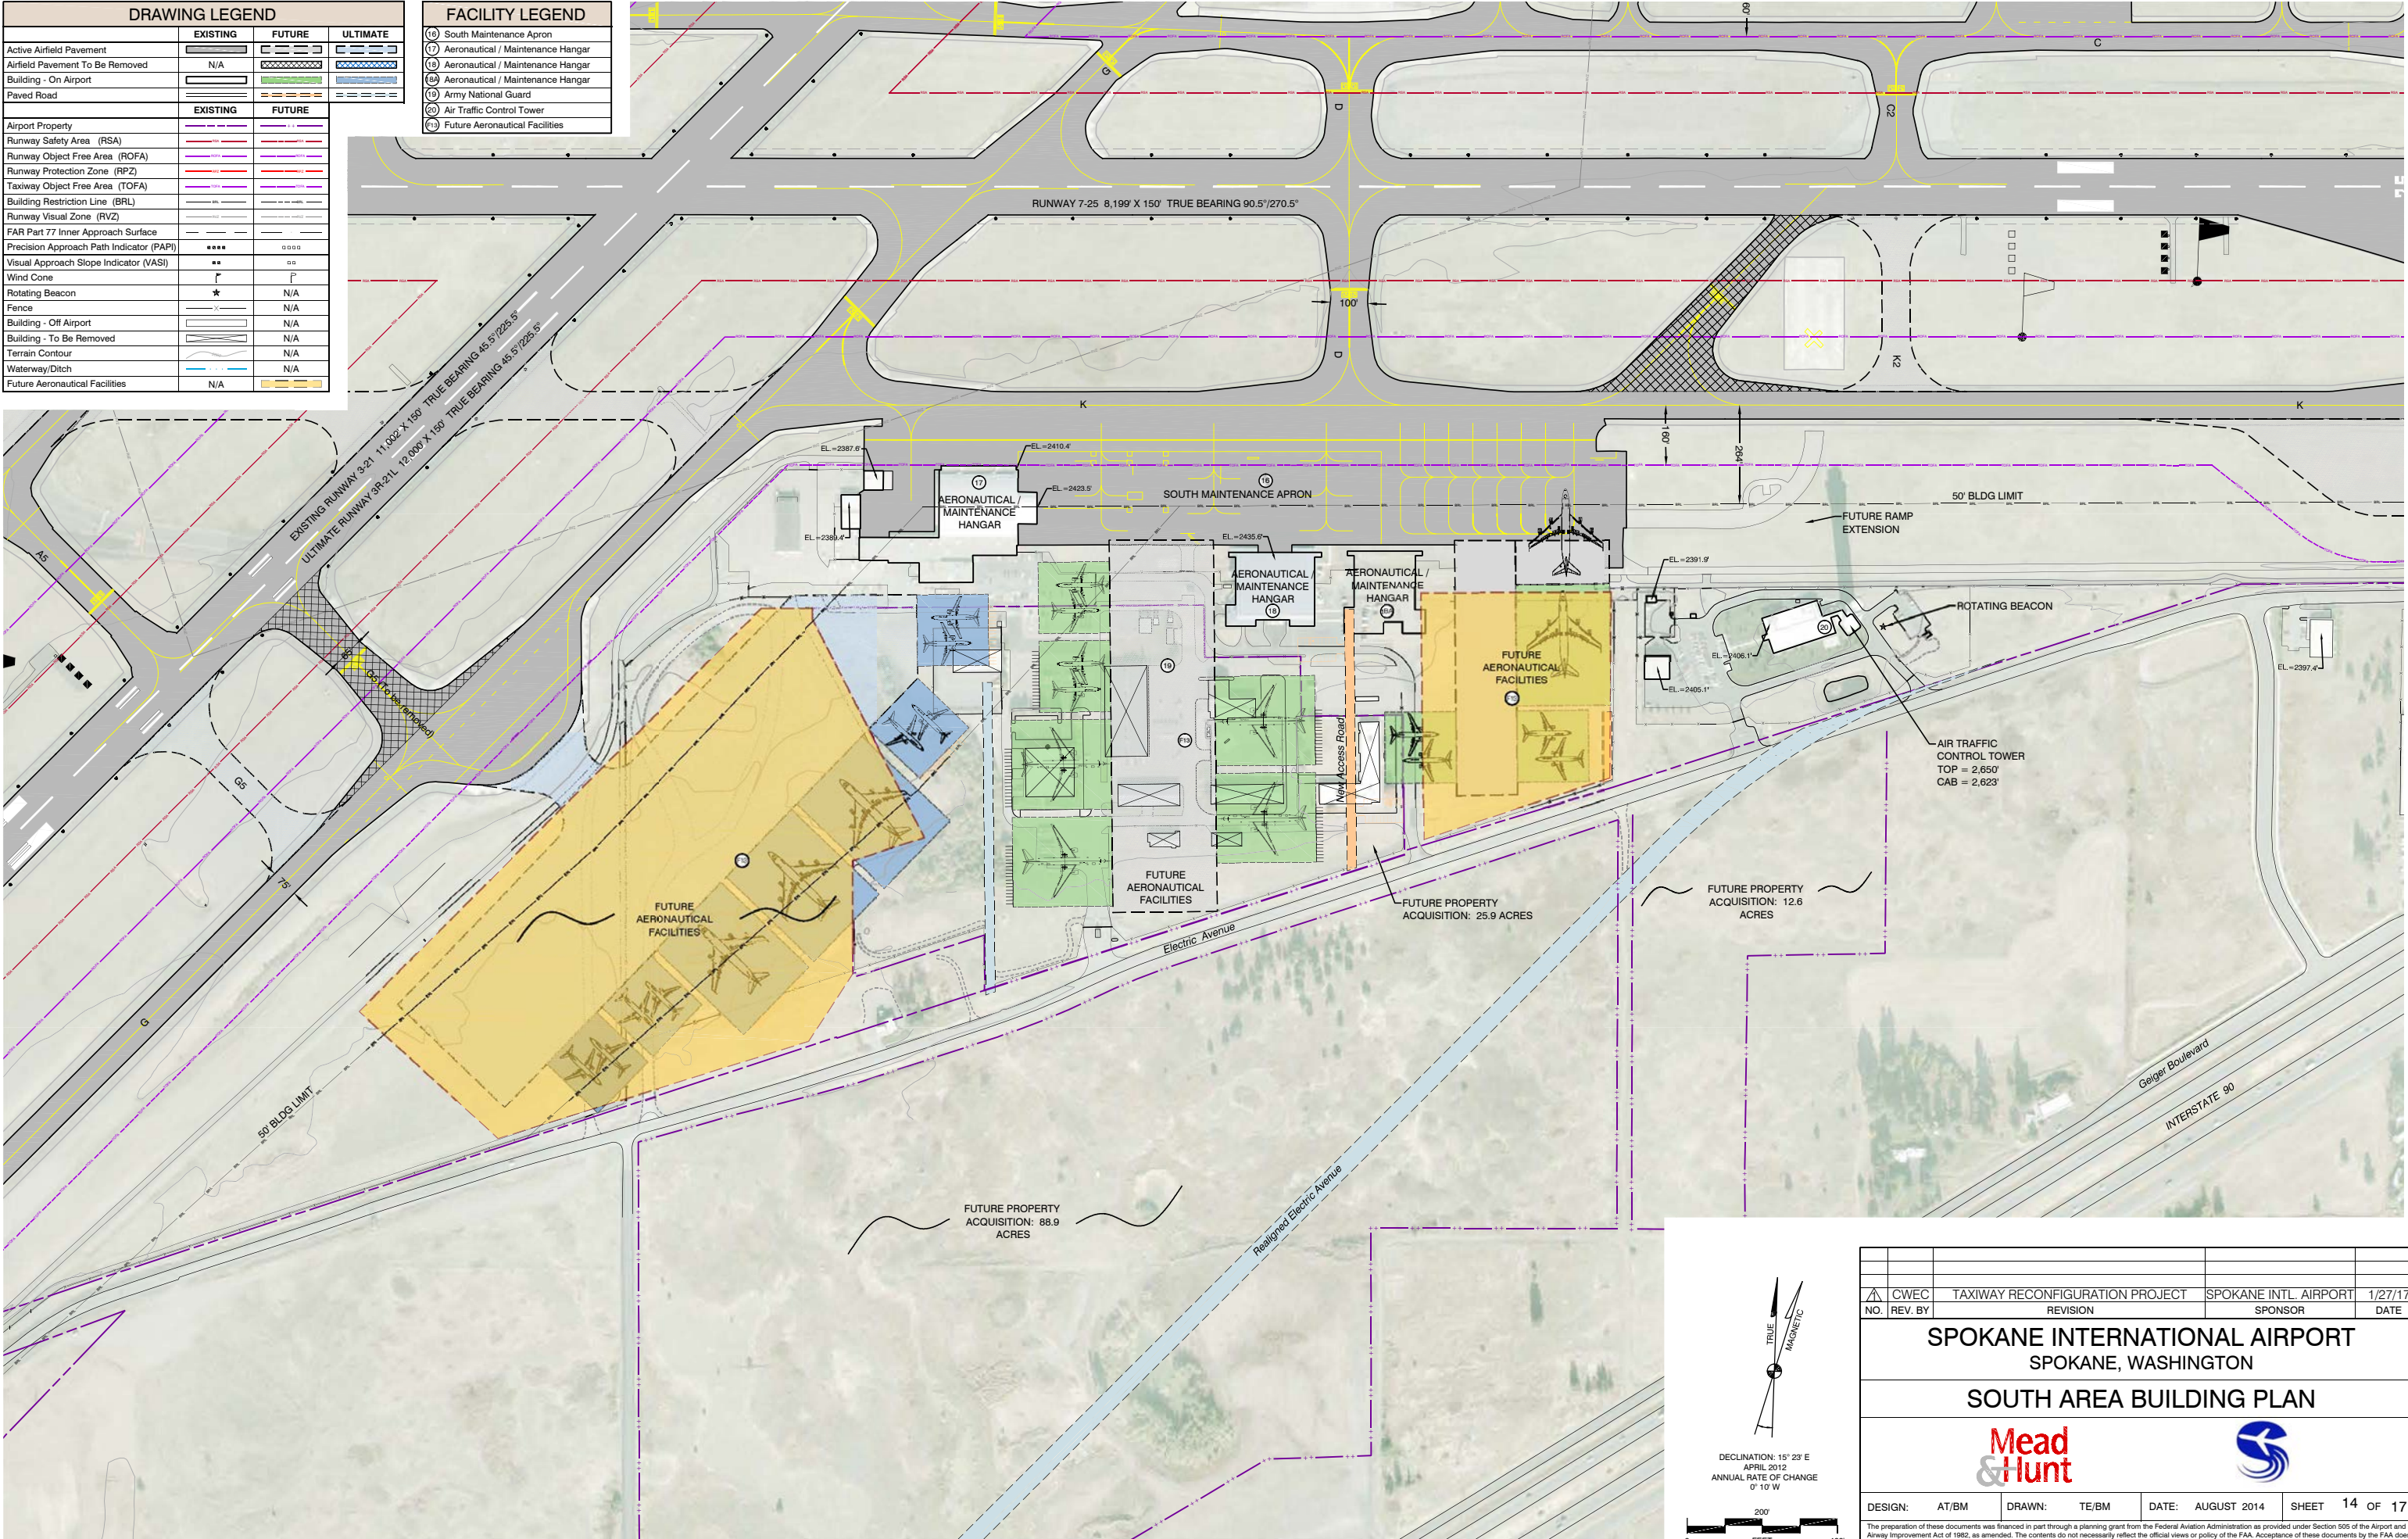

Δ	CWEC	TAXIWAY RECONFIGURATION PROJECT	SPOKANE INTL. AIRPORT	1/27/17
NO.	REV. BY	REVISION	SPONSOR	DATE
SPOKANE INTERNATIONAL AIRPORT SPOKANE, WASHINGTON				
SOUTH AREA BUILDING PLAN				
DESIGN:	AT/BM	DRAWN:	TE/BM	DATE: AUGUST 2014
				SHEET 14 OF 17
The preparation of these documents was financed in part through a planning grant from the Federal Aviation Administration as provided under Section 505 of the Airport and Airway Improvement Act of 1982, as amended. The contents do not necessarily reflect the official views or policy of the FAA. Acceptance of these documents by the FAA does not in any way constitute a commitment on the part of the United States to participate in any development depicted herein nor does it indicate that the proposed development is environmentally acceptable in accordance with appropriate public laws.				